


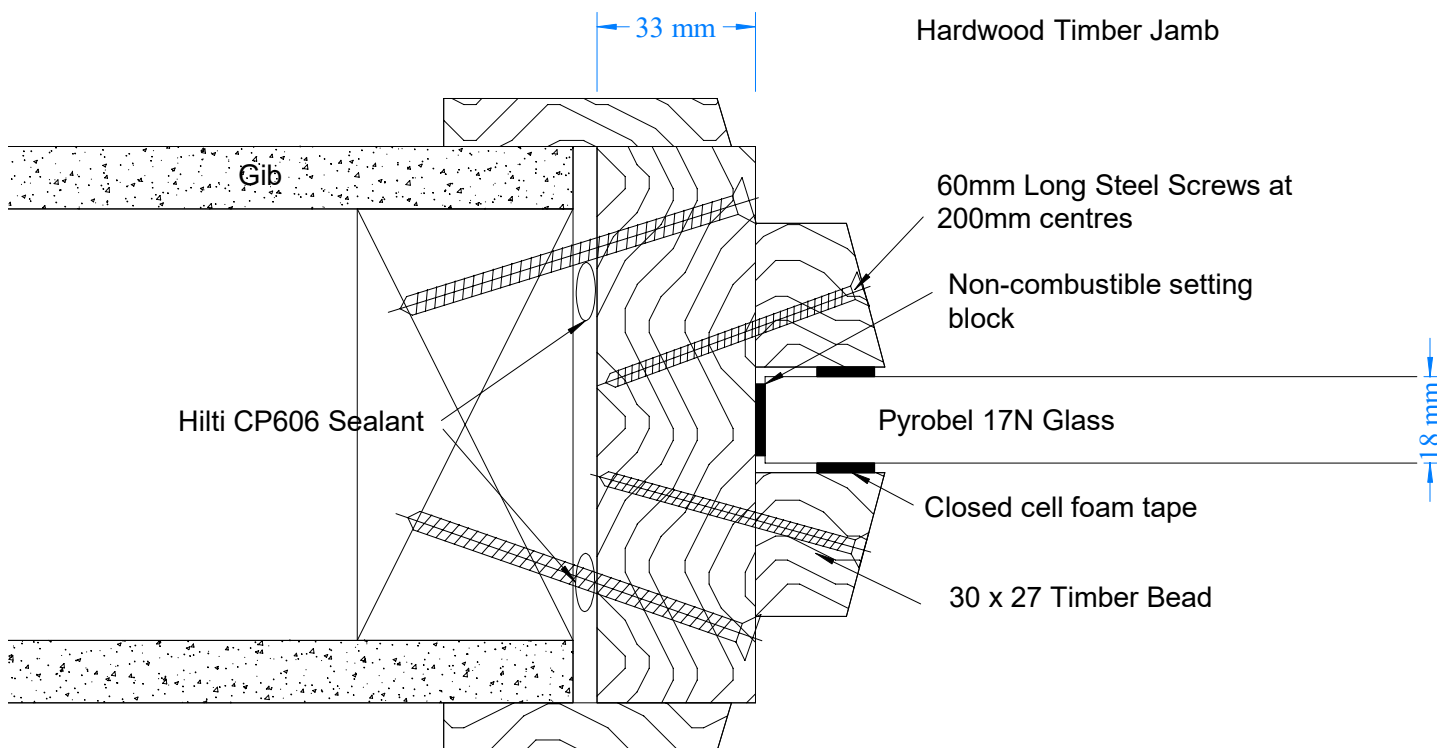

Frame Material

33mm Hardwood Timber

Tolerances

Window frame to timber stud	10mm max
Window frame to Masonry Wall	10mm max

Fixing

Screw fix using 12 gauge screws at 400mm centres all four sides ensuring 30mm fixing into timber

Fill wedging gap with Hilti CP606 or equivalent sealant